


CHHATTISGARH HOUSING BOARD
TOPOGRAPHICAL SURVEY DRAWING OF PROPOSED SITE FOR RAJIV AWAS YOJANA
AT VILLAGE : BANDHI, TAH. - PENDRA, DIST. : GPM (C.G.)

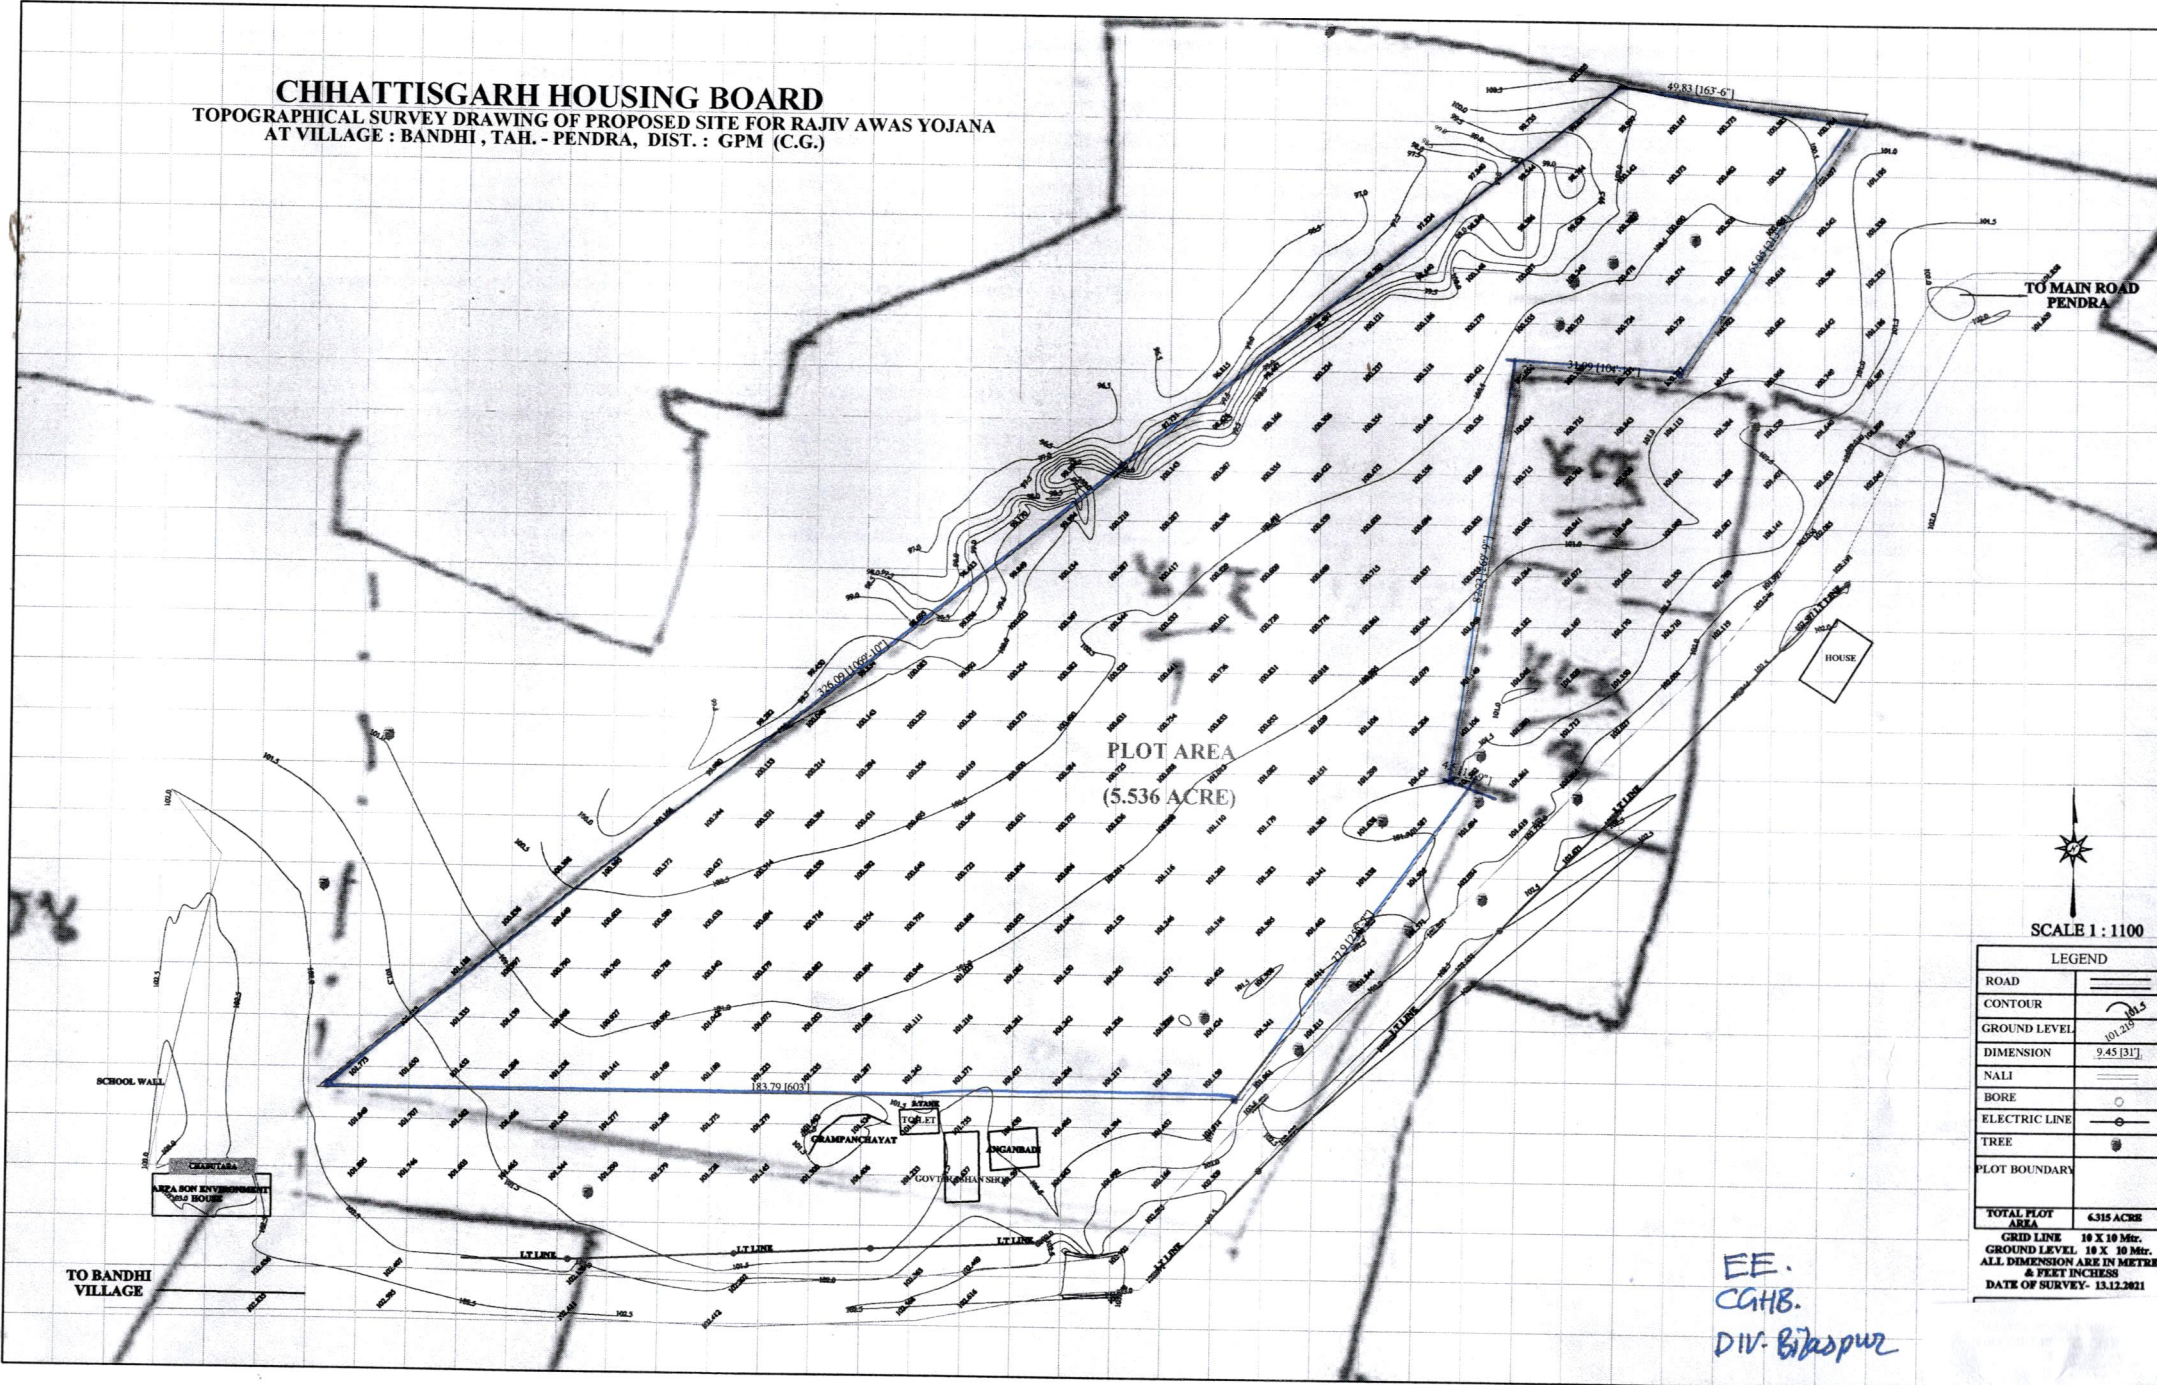

PLOT AREA
(5.536 ACRE)

TO MAIN ROAD
PENDRA

HOUSE

SCHOOL WALL

CHAKRATARA
 AREA NON ENVIRONMENTAL
 HOUSE

TO BANDHI
 VILLAGE

GRAMPANCHAYAT

GOVERNMENT SHED



SCALE 1 : 1100

LEGEND	
ROAD	
CONTOUR	
GROUND LEVEL	
DIMENSION	
NALI	
BORE	
ELECTRIC LINE	
TREE	
PLOT BOUNDARY	
TOTAL PLOT AREA	6315 ACRE
GRID LINE	10 X 10 Mtr.
GROUND LEVEL	10 X 10 Mtr.
ALL DIMENSION ARE IN METRE & FEET INCHES	
DATE OF SURVEY- 13.12.2021	

EE.
 CGHB.
 DIV. Bilsapur