


PROPOSED SITE FOR REDEVELOPMENT HOUSING SCHEME AT
MARINE DRIVE AMBIKAPUR

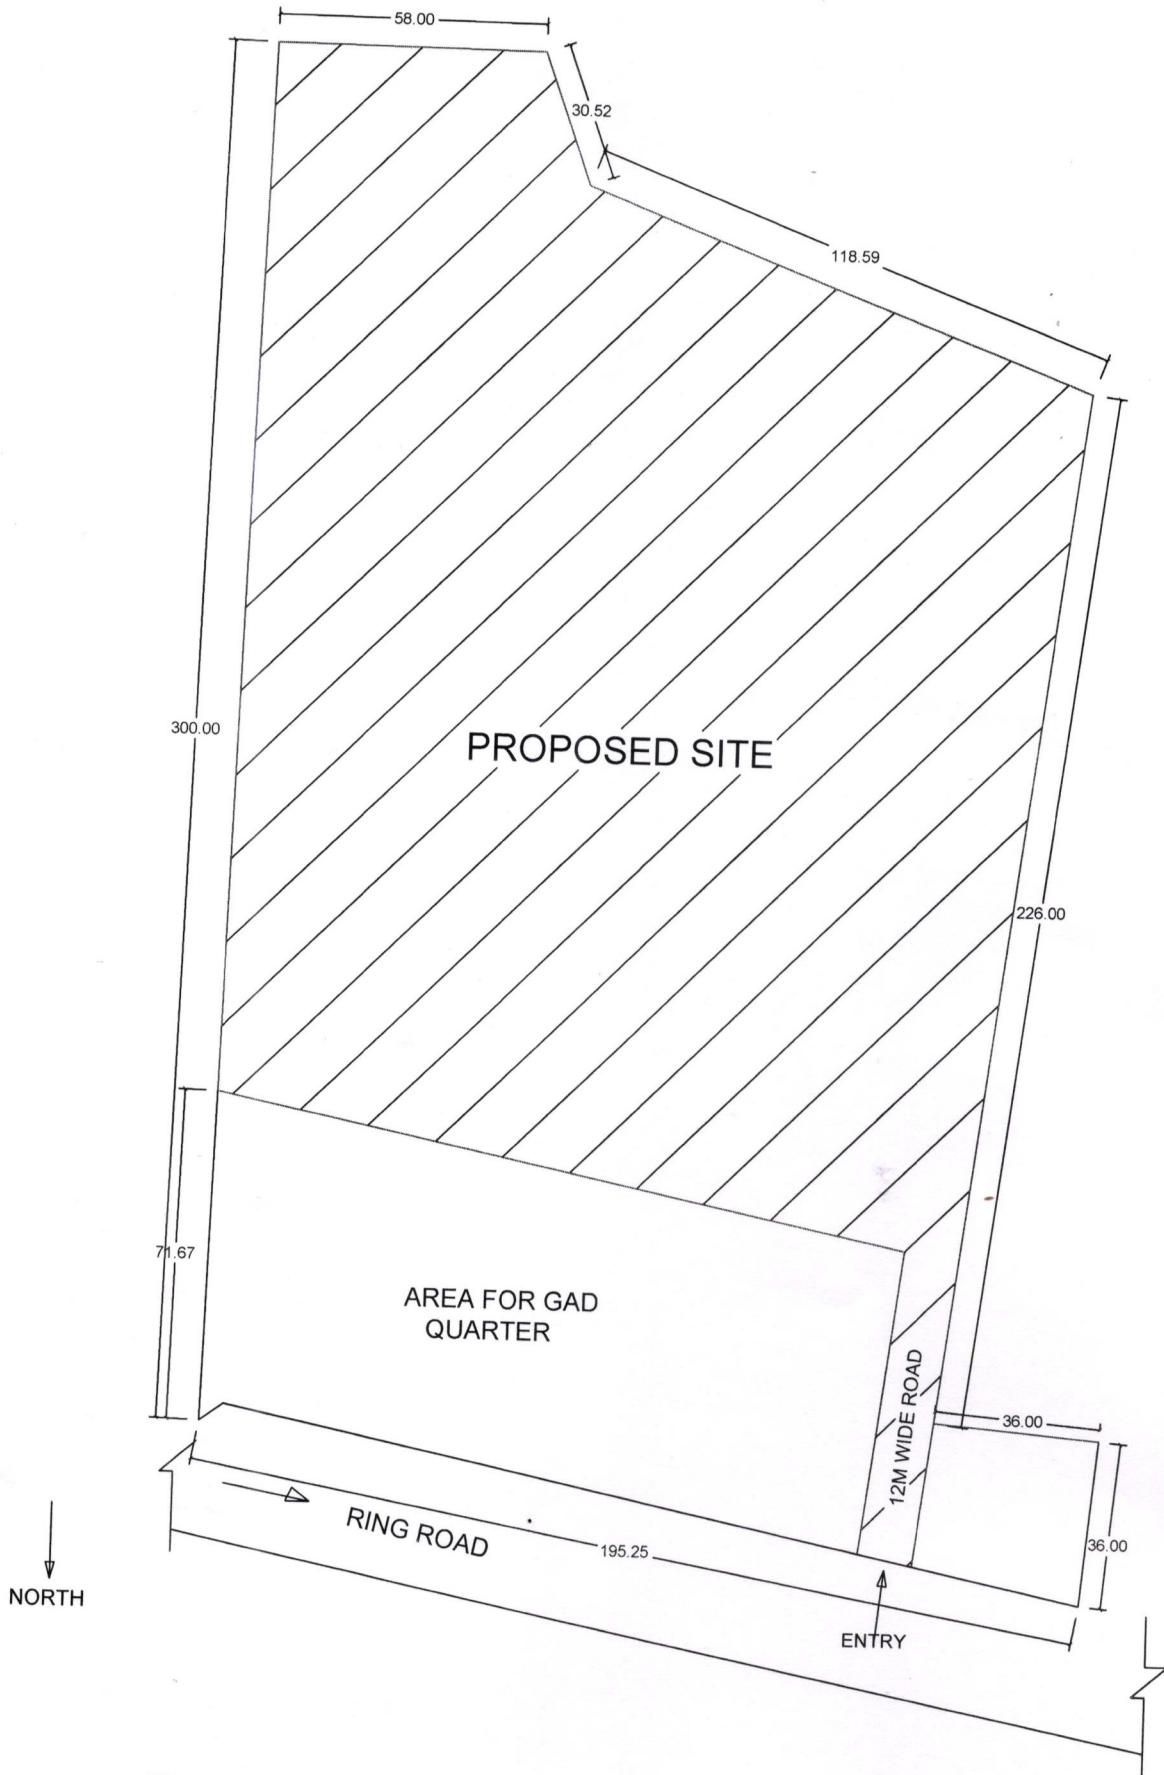

CGHB
DIV. AMBIKAPUR
EXECUTIVE ENGINEER