

TEHSIL
CHOWK

ROAD


EXIST. SHOPS

EXIST. BLDG.

PROPOSED SITE

ROAD

SPACE
LIBRA

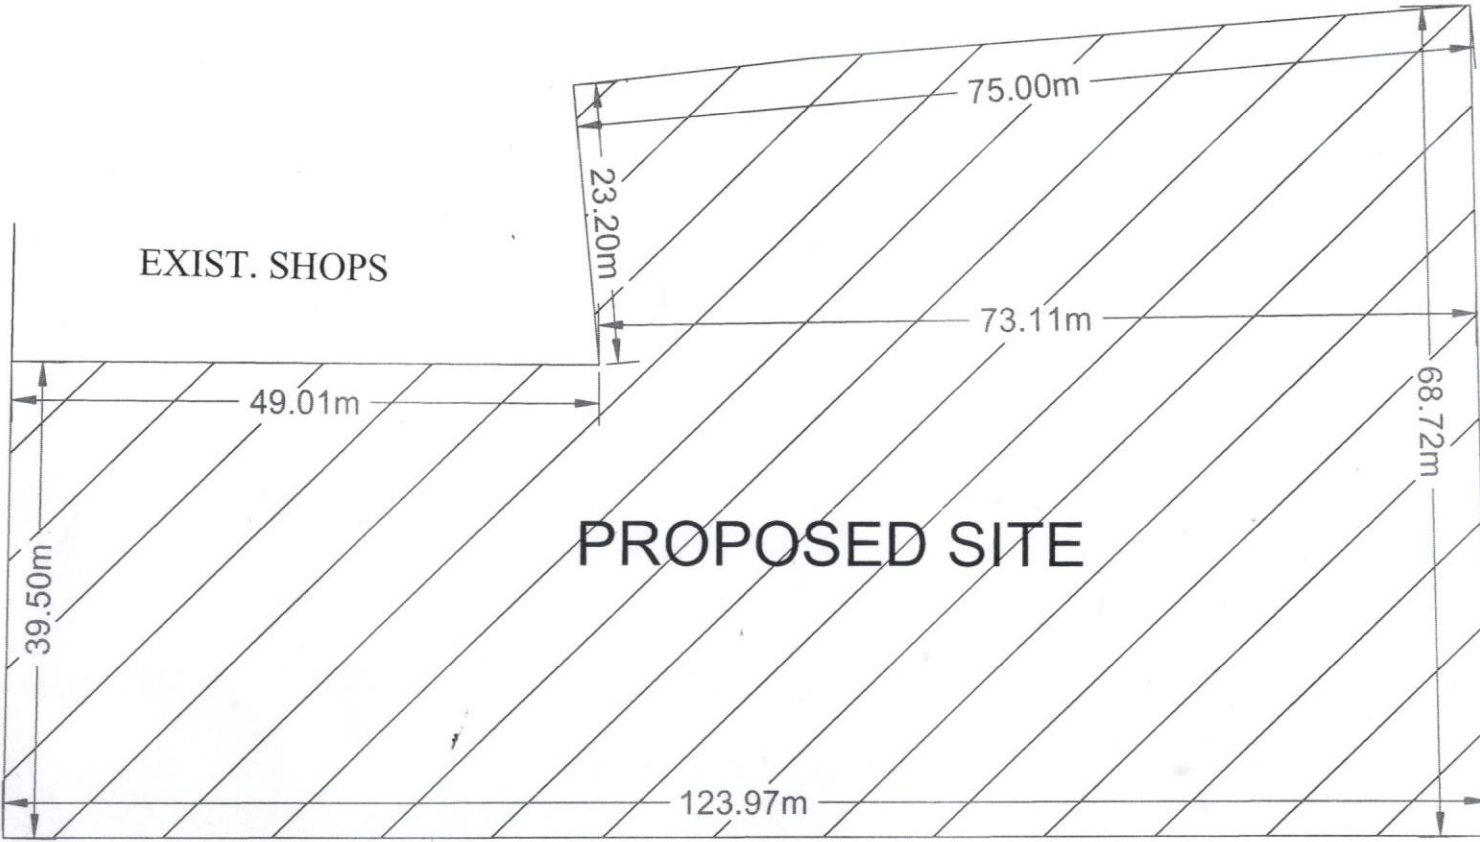

6.00M WIDE PARKING SPACE

MAIN ROAD 24M WIDE

PARADE GROUND

SURVEY FOR PROPOSED SHOP CUM OFFICE COMPLEX
AT BUDHWARI BAZAR SAKTI



EE CGHB DIV. SAKTI