


SECOND FLOOR PLAN
NORTH-EAST COMMERCIAL COMPLEX
SECTOR - 29

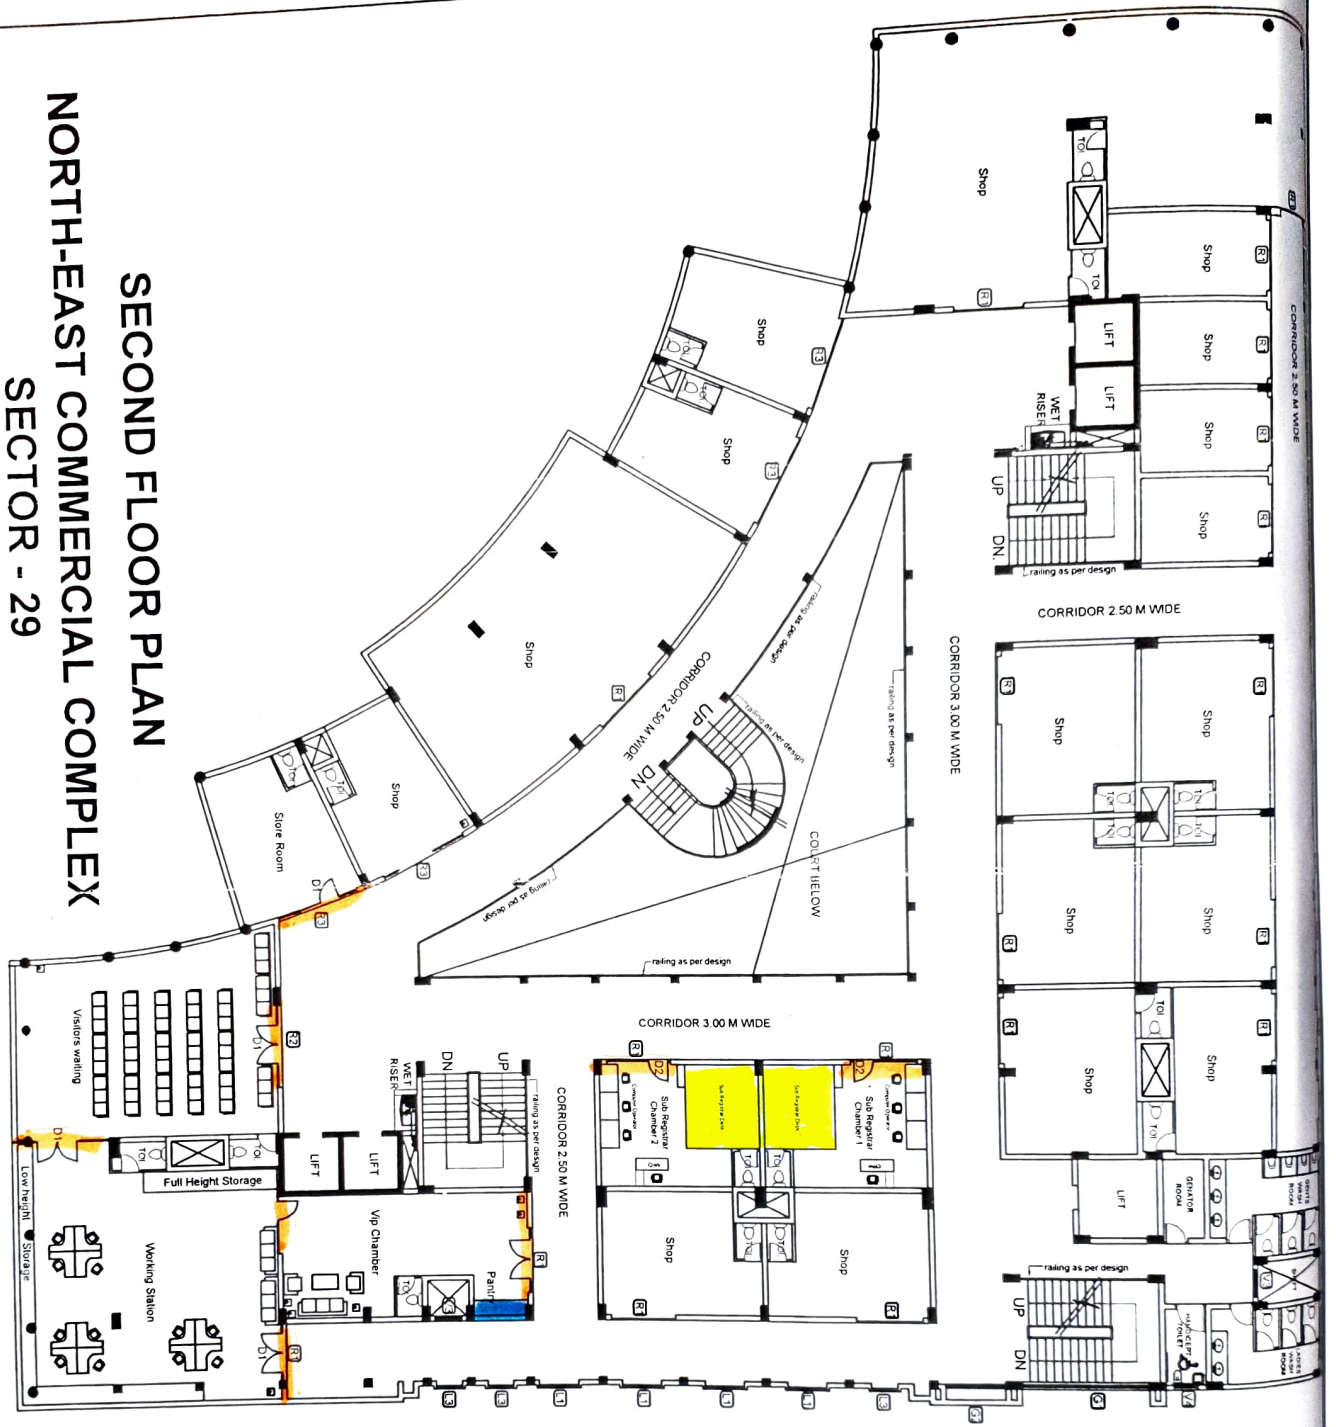

PRODUCED BY AN AUTODESK EDUCATIONAL PRODUCT

■ - ALUMINA VIN PARIETAL
■ - PINTURA PLTIFORM
■ - SUB PISCINA
 DESK
 GSW
 SIF